


平面図 S=1:500 (A3:1:1,000)
 喬木村 中原

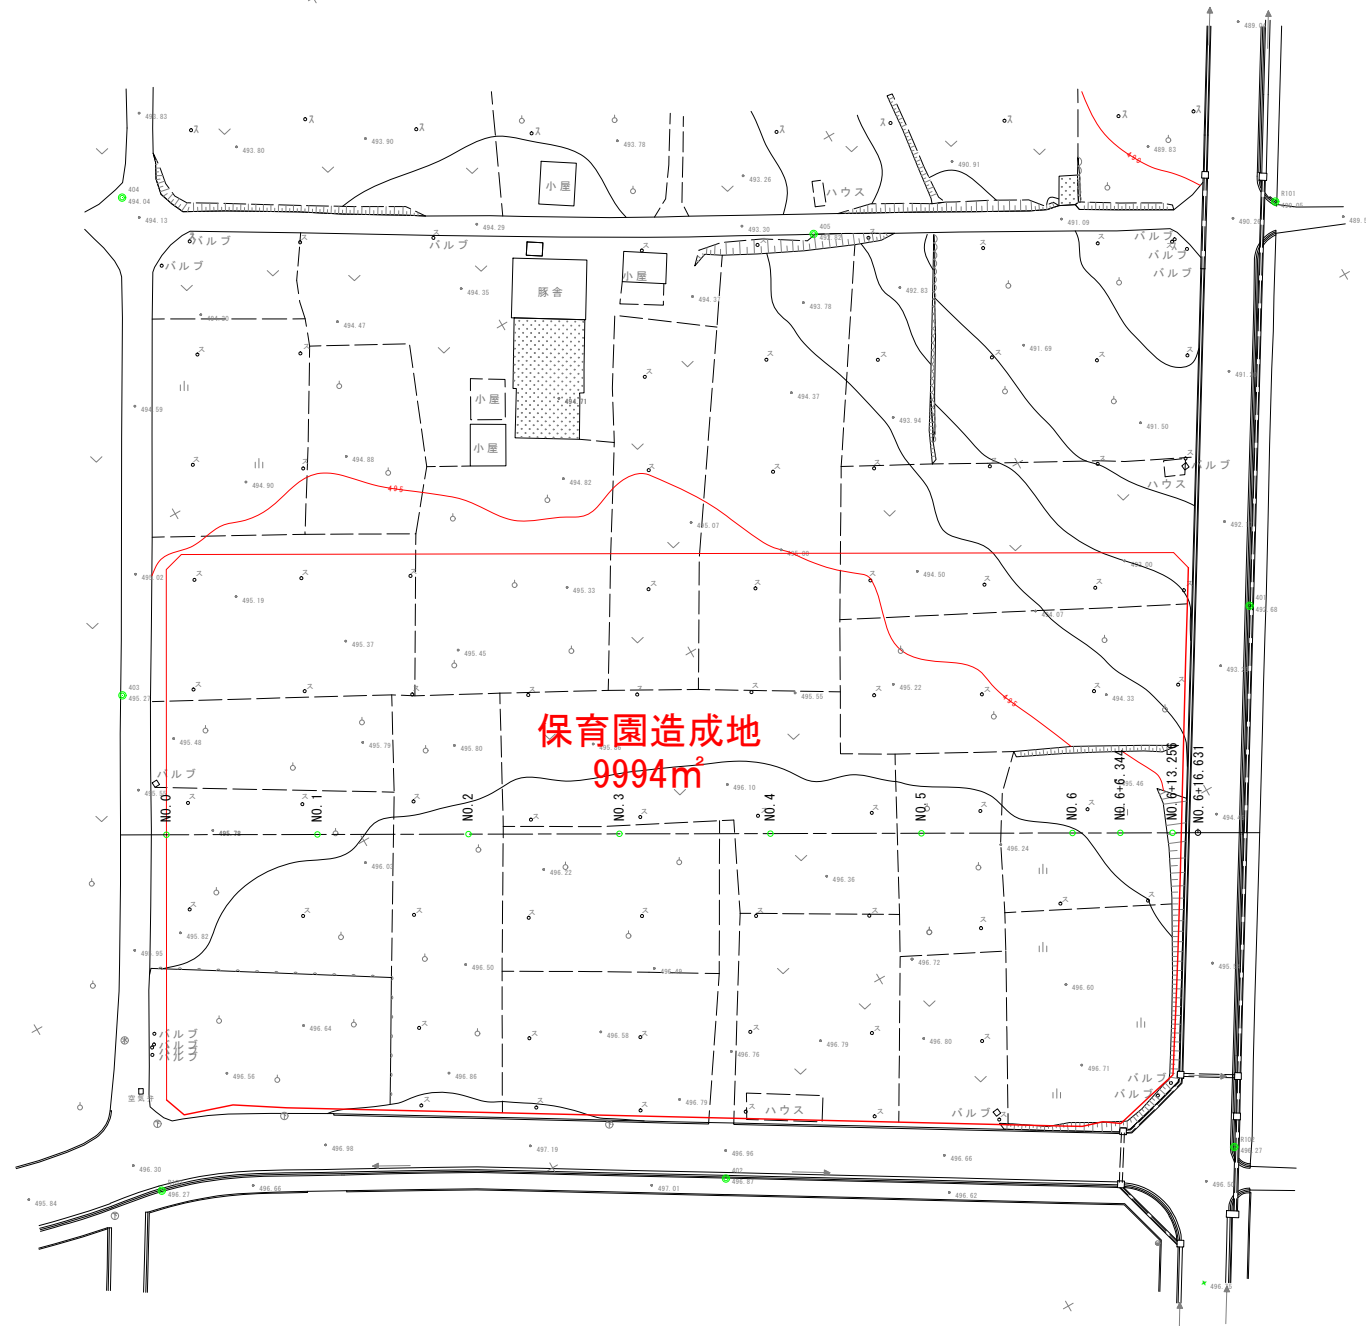


保育園造成地
 9994m²

平成	年度	工事
番号	平面図	縮尺 1:500
保育園造成		
喬木村 中原		
村長	事務 局長	照査 設計
喬木村		
設計会社	管理技術者	
測量会社	照査技術者	
調査会社	主任技術者	
	主任技術者	

造成範圍縱断面

V=1:100
H=1:500

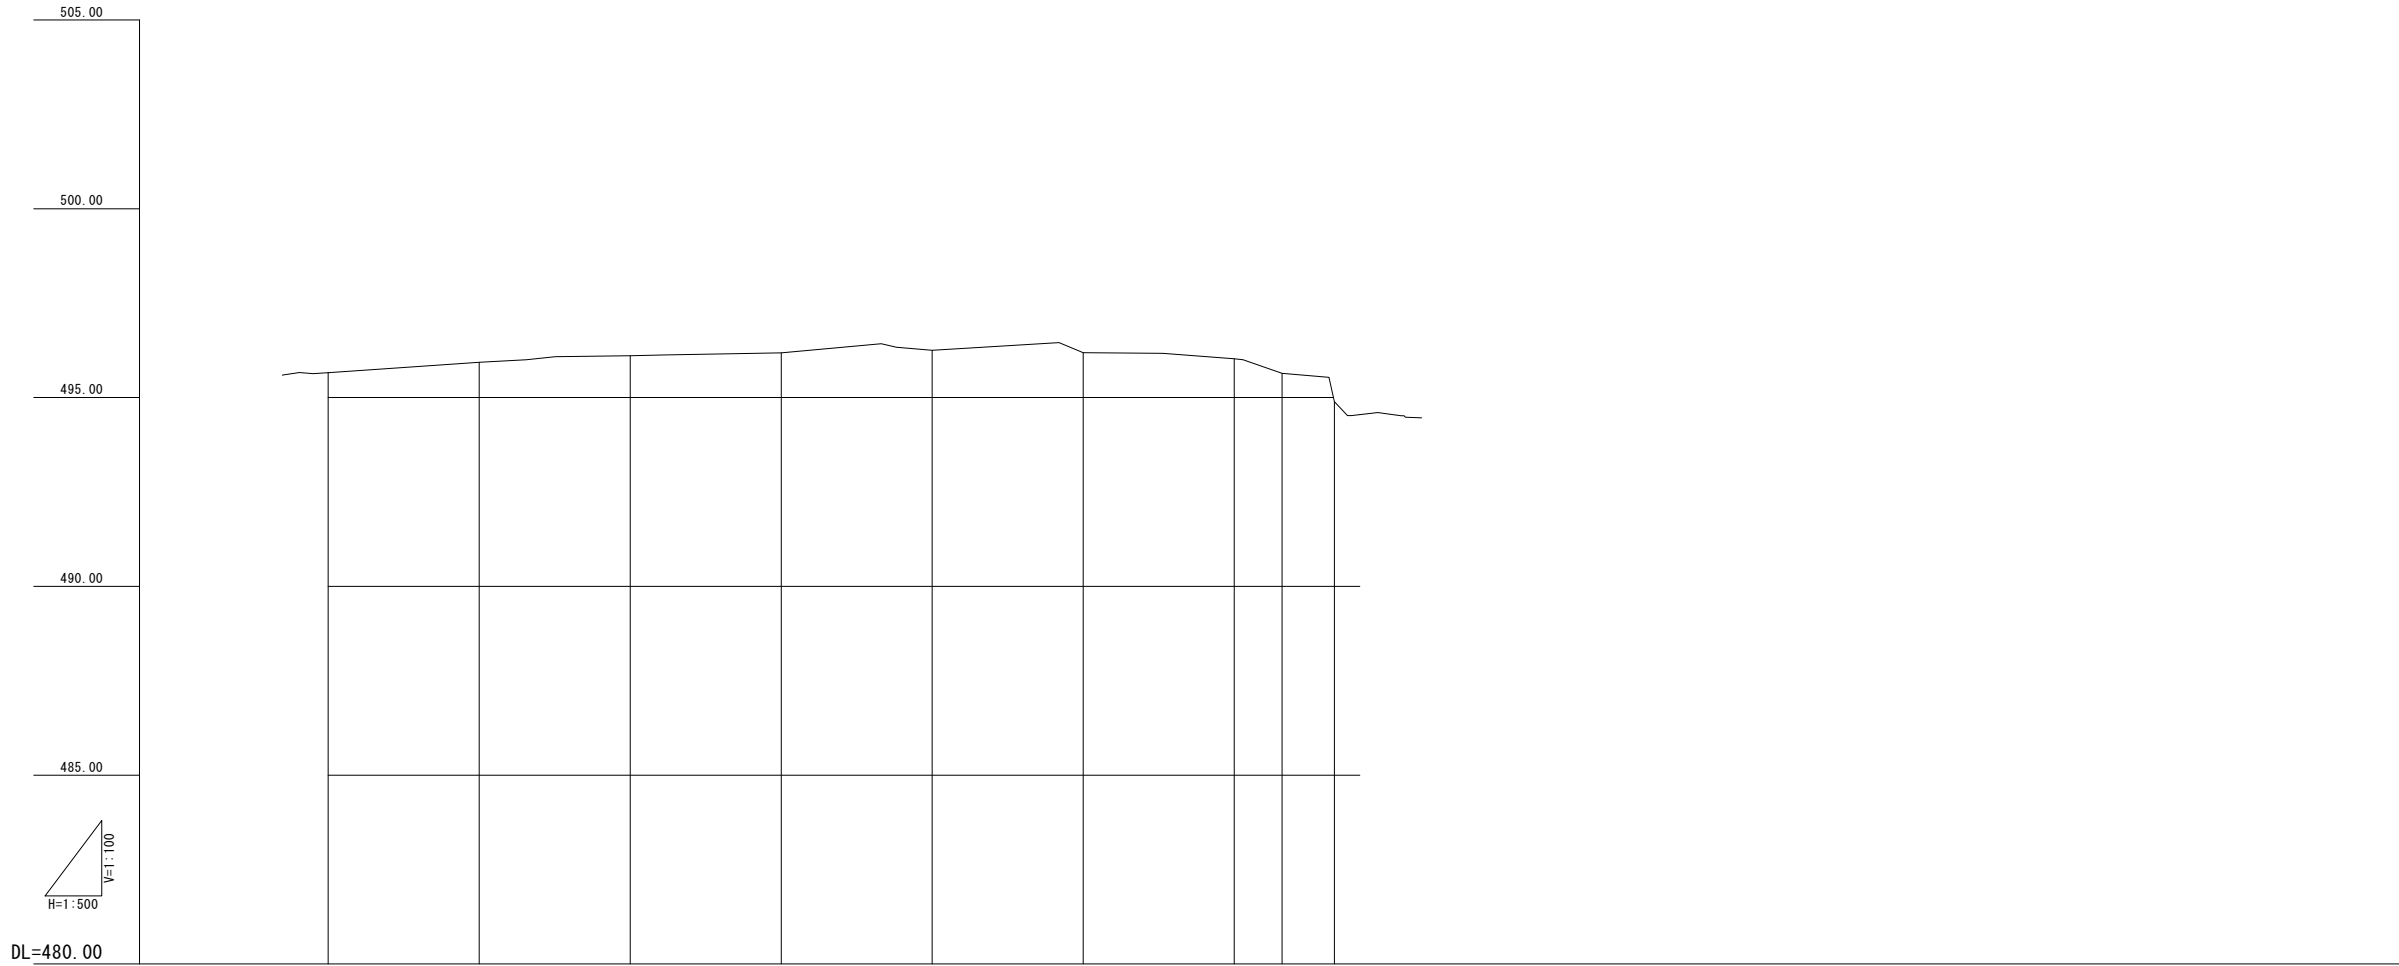

曲线	片勾配	点測	点間距離	追加距離	地盤高	計面高	切土	盛土	配勾
$R=\infty$ L=136.631		B.F.	0.00	0.000	495.657	497.150		1.493	Level L=136.631m
		NO. 1	20.00	20.000	495.934	497.150		1.216	
		NO. 2	20.00	40.000	496.108	497.150		1.042	
		NO. 3	20.00	60.000	496.183	497.150		0.967	
		NO. 4	20.00	80.000	496.251	497.150		0.899	
		NO. 5	20.00	100.000	496.190	497.150		0.960	
		NO. 6	20.00	120.000	496.026	497.150		1.124	
		+ 6.344	6.34	126.344	495.641	497.150		1.509	
		+13.256	6.92	133.256	494.890	497.150		2.260	
		+16.631	3.37	136.631		497.150		2.601	


DL=480.00



造成範圍現況横断面图 (3-1) S=1:200


NO. 2

GH=496.11
FH=497.150

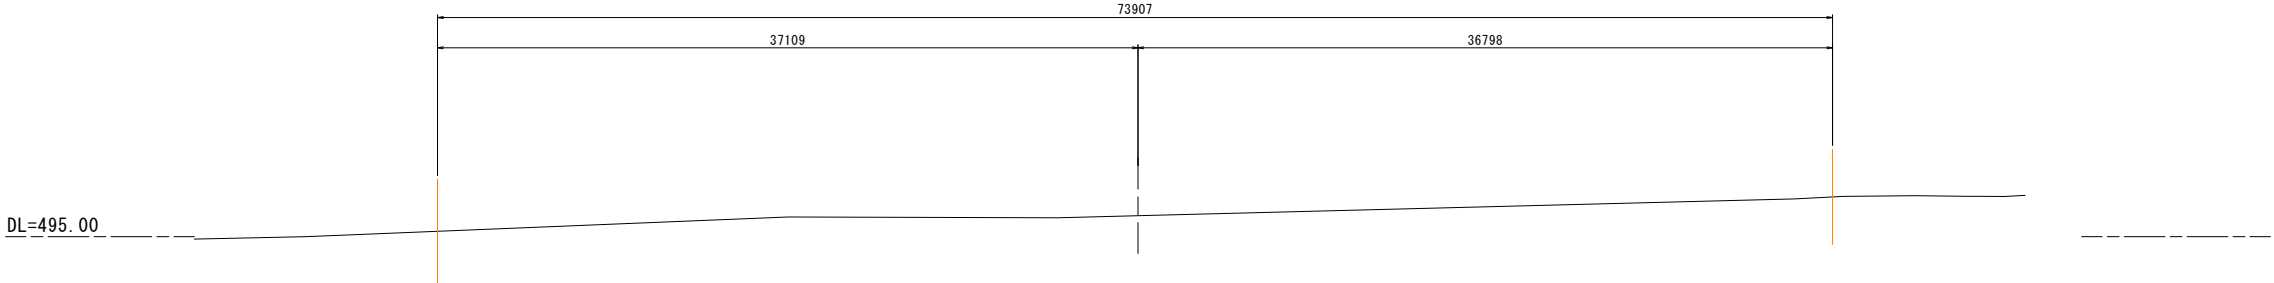


NO. 1

GH=495.93
FH=497.150

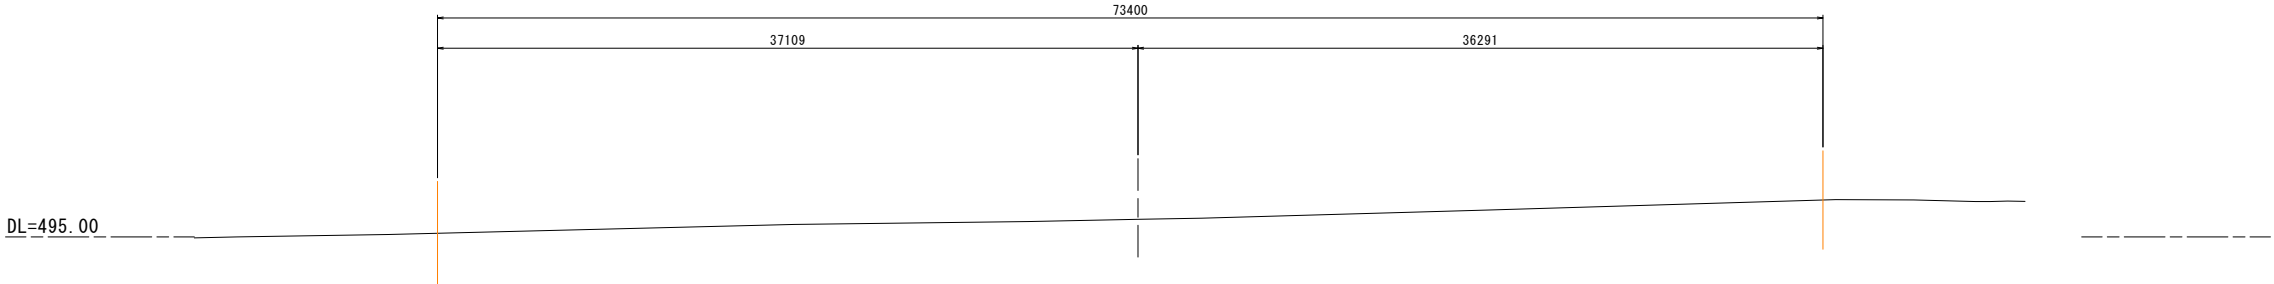

BP (NO. 0)


GH=495.66
FH=497.150

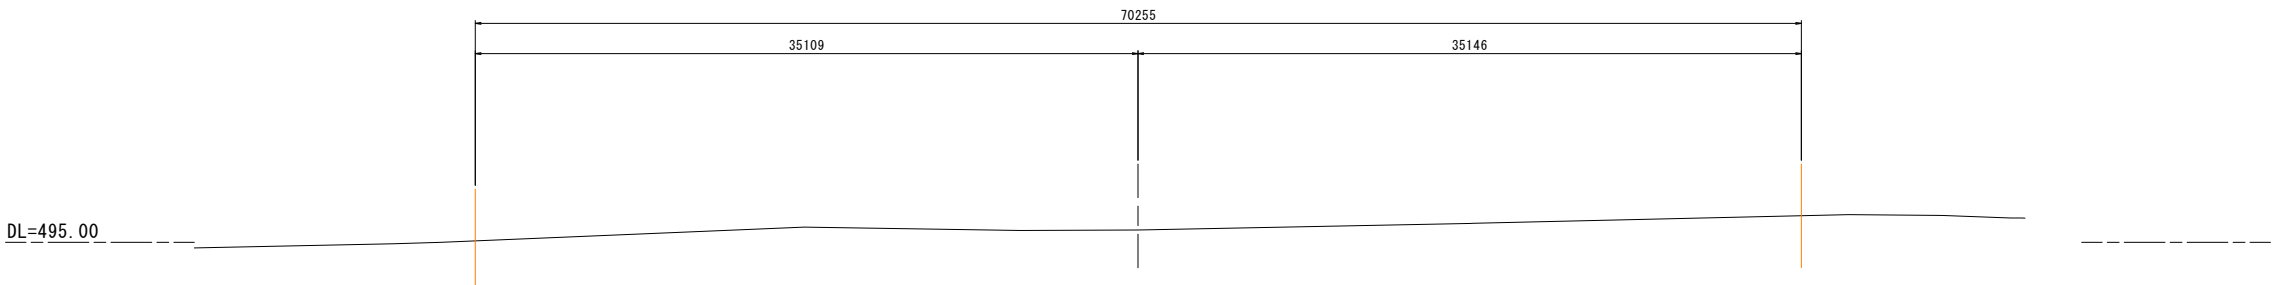

造成範圍現況横断面图 (3-2) S=1:200


NO. 5

GH=496.19
FH=497.150

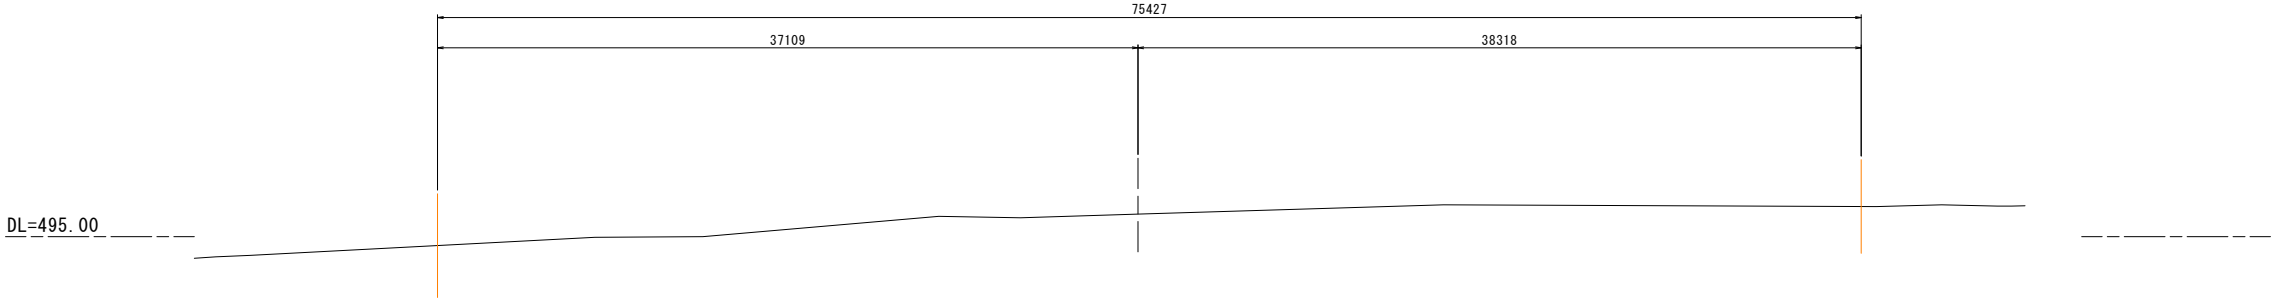


NO. 4

GH=496.25
FH=497.150

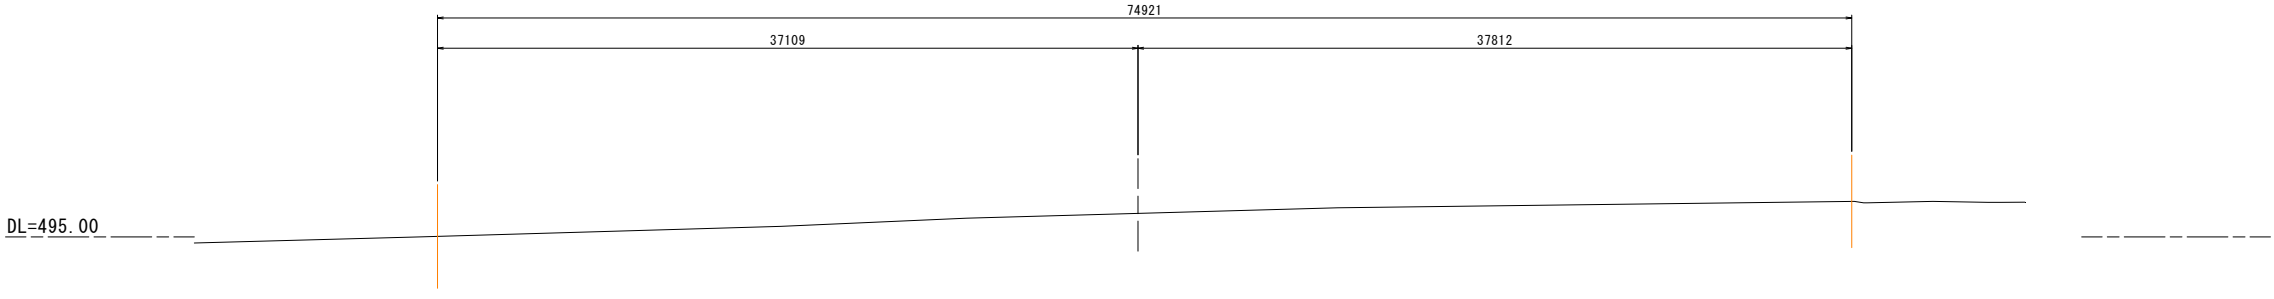


NO. 3

GH=496.18
FH=497.150

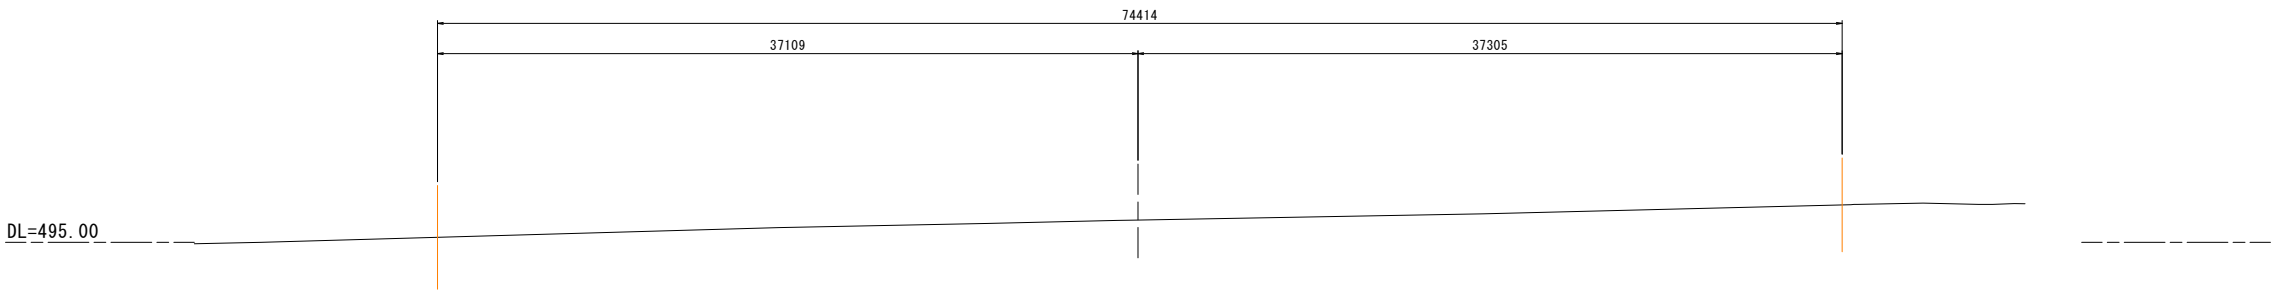


造成範圍現況横断面图 (3-3) S=1:200

NO. 6+13.256
GH=494.89
FH=497.150

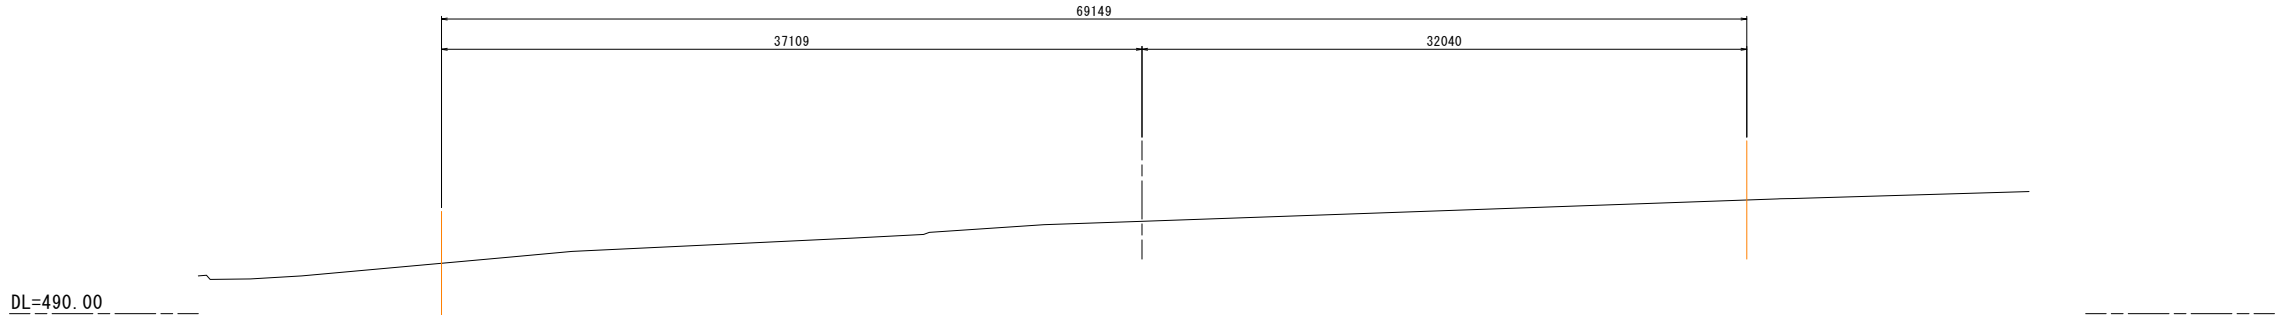

NO. 6+6.344
GH=495.64
FH=497.150

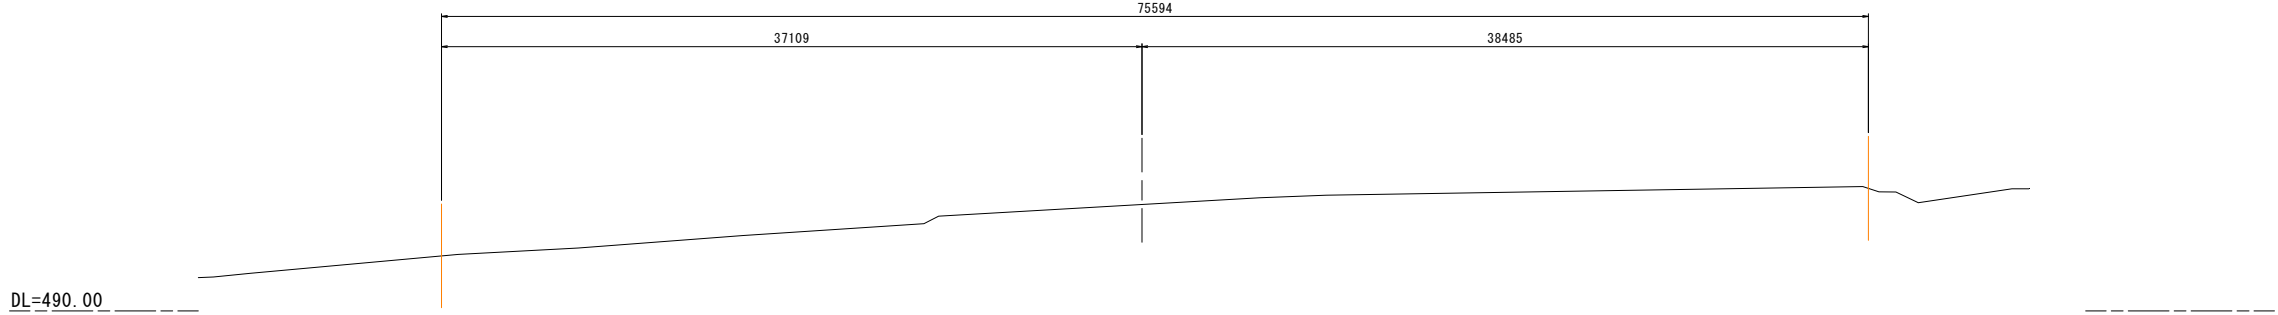

NO. 6
GH=496.03
FH=497.150

